


PLANI RREGULLUES URBAN-ZONA AGROINDUSTRIALE
SAMADRAXHE - SUHAREKE

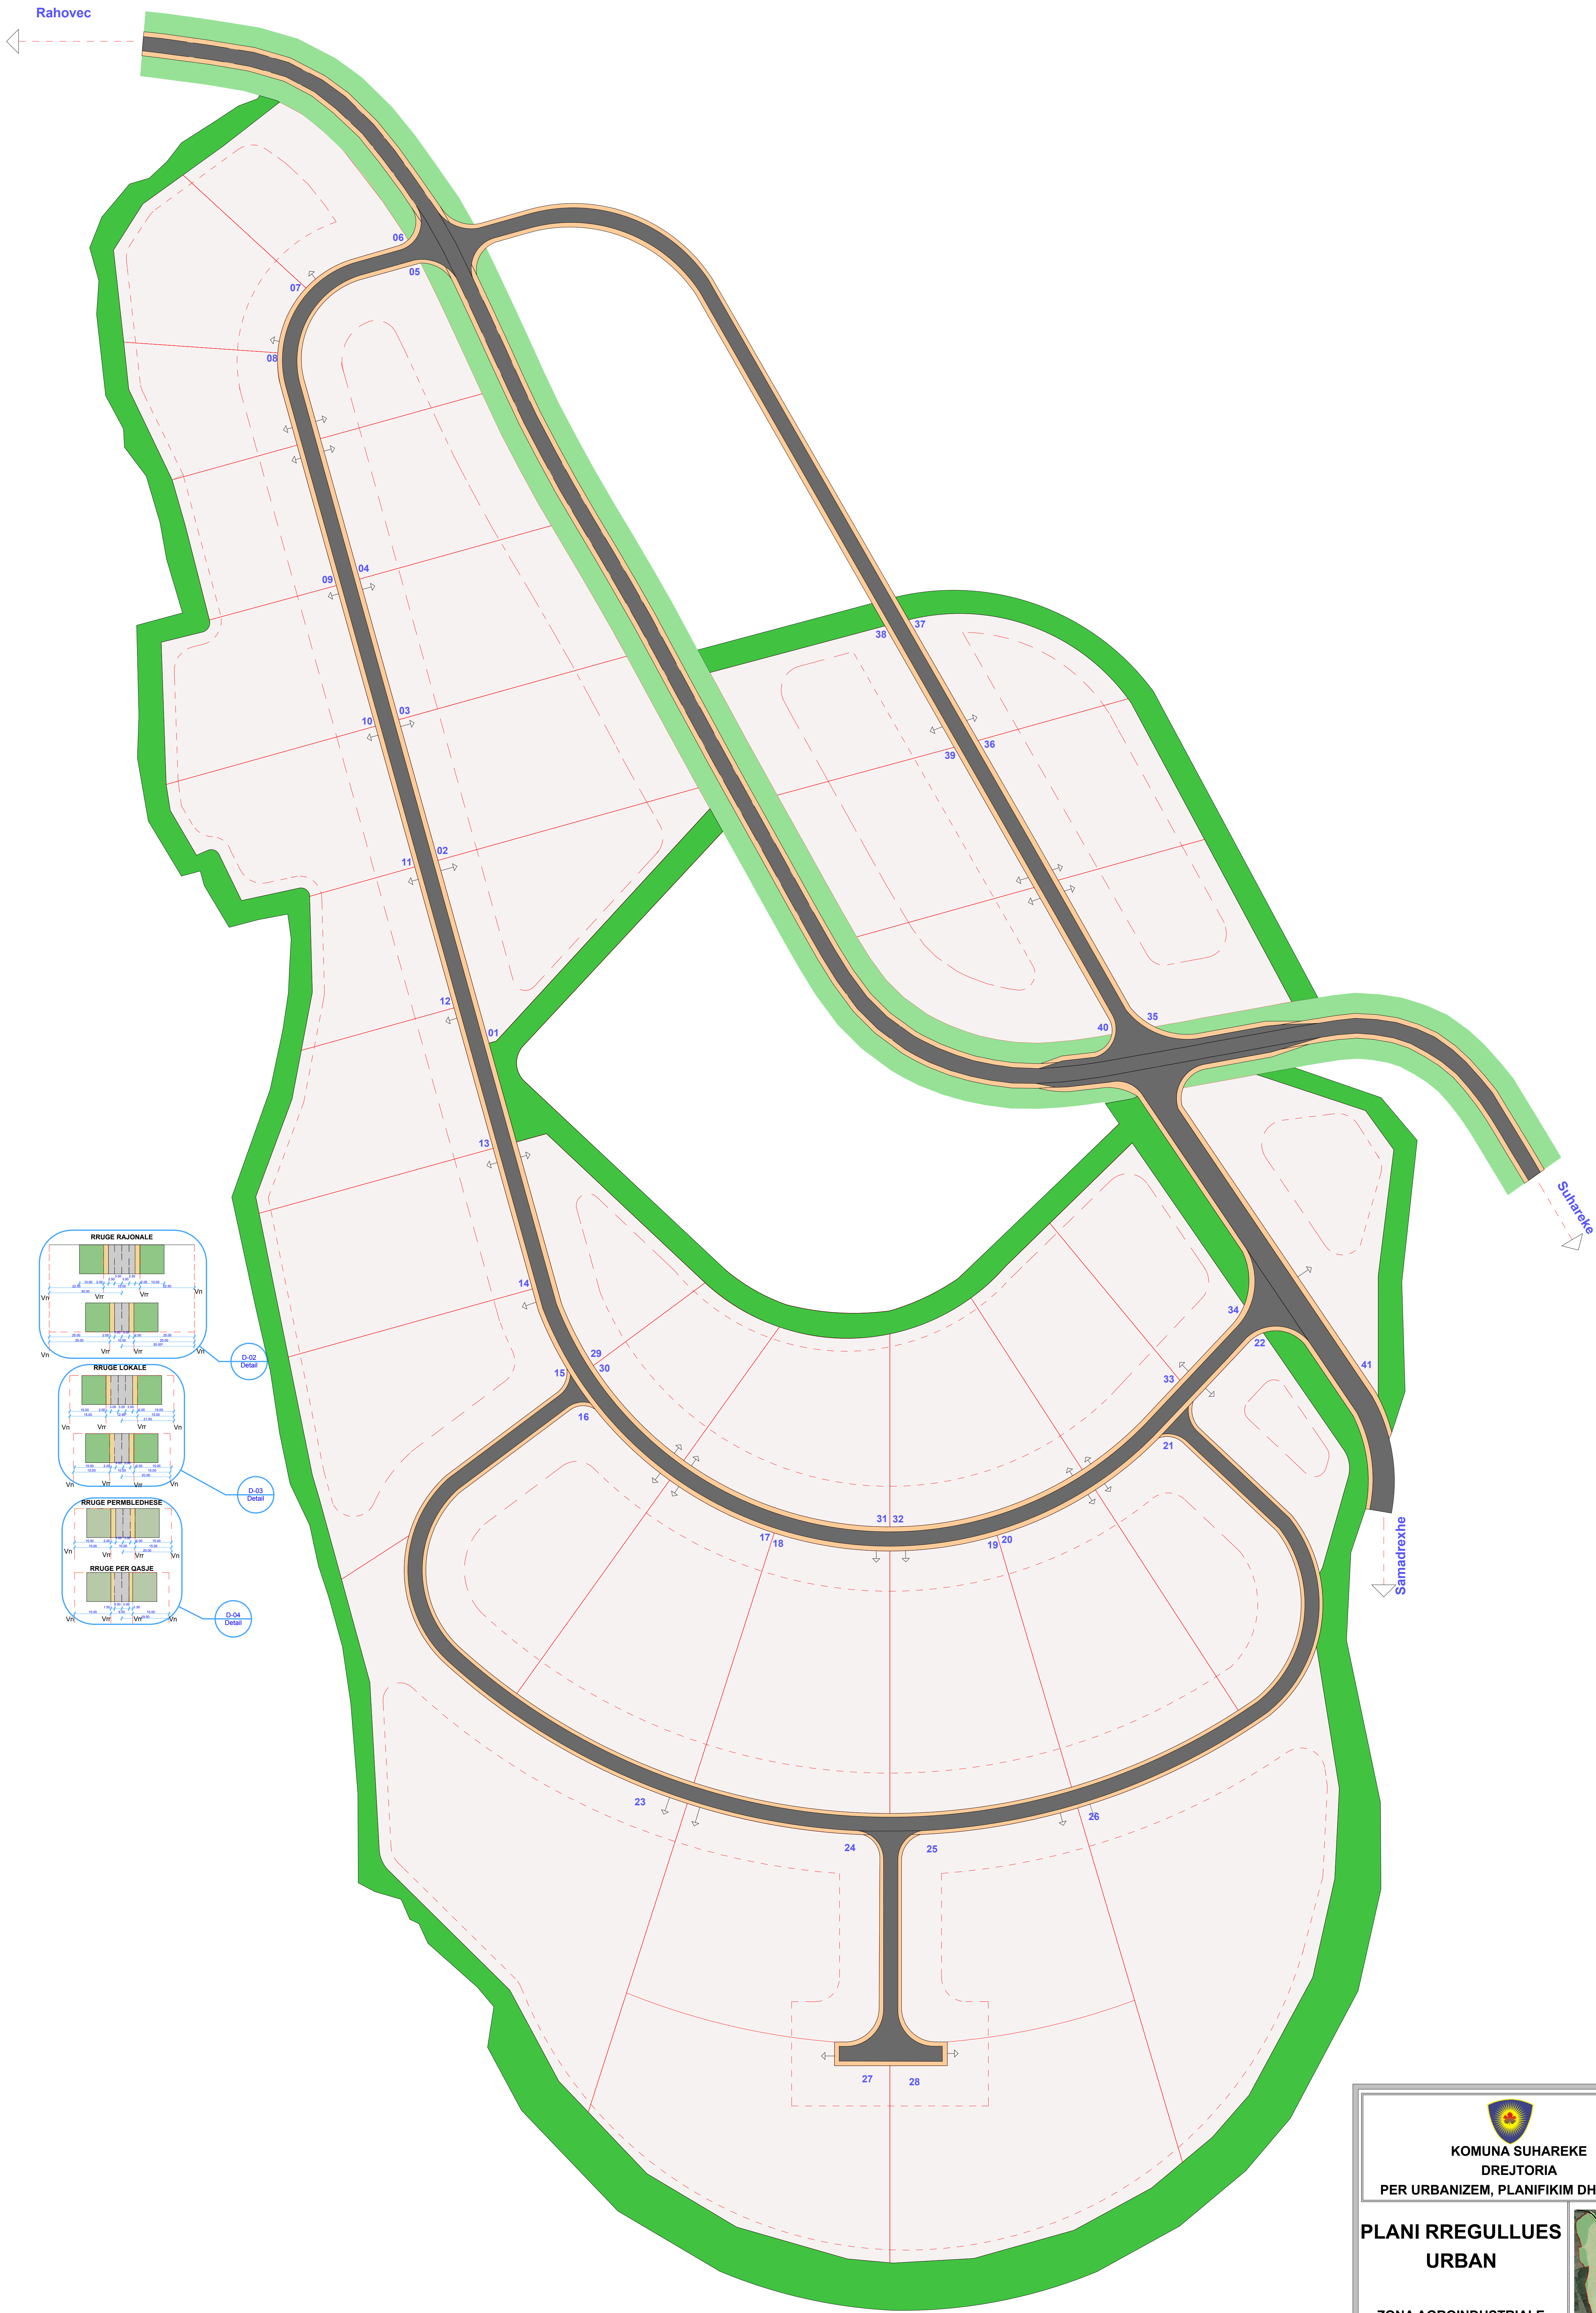

LEGJENDA

- Parcelat ndertimore
- Koridore gjelberuse
- Infrastrukture rrugore
- Trotuare



KOMUNA SUHAREKE
DREJTORIA
PER URBANIZEM, PLANIFIKIM DHE MJEDIS

PLANI RREGULLUES
URBAN

ZONA AGROINDUSTRIALE
SAMADRAXHE
SUHAREKE

HARTUES D-PROJEKT-PRIZREN

PLANI RREGULLUES URBAN
Rrjeti rrugor

1:1000

Janar 2014

A.05