


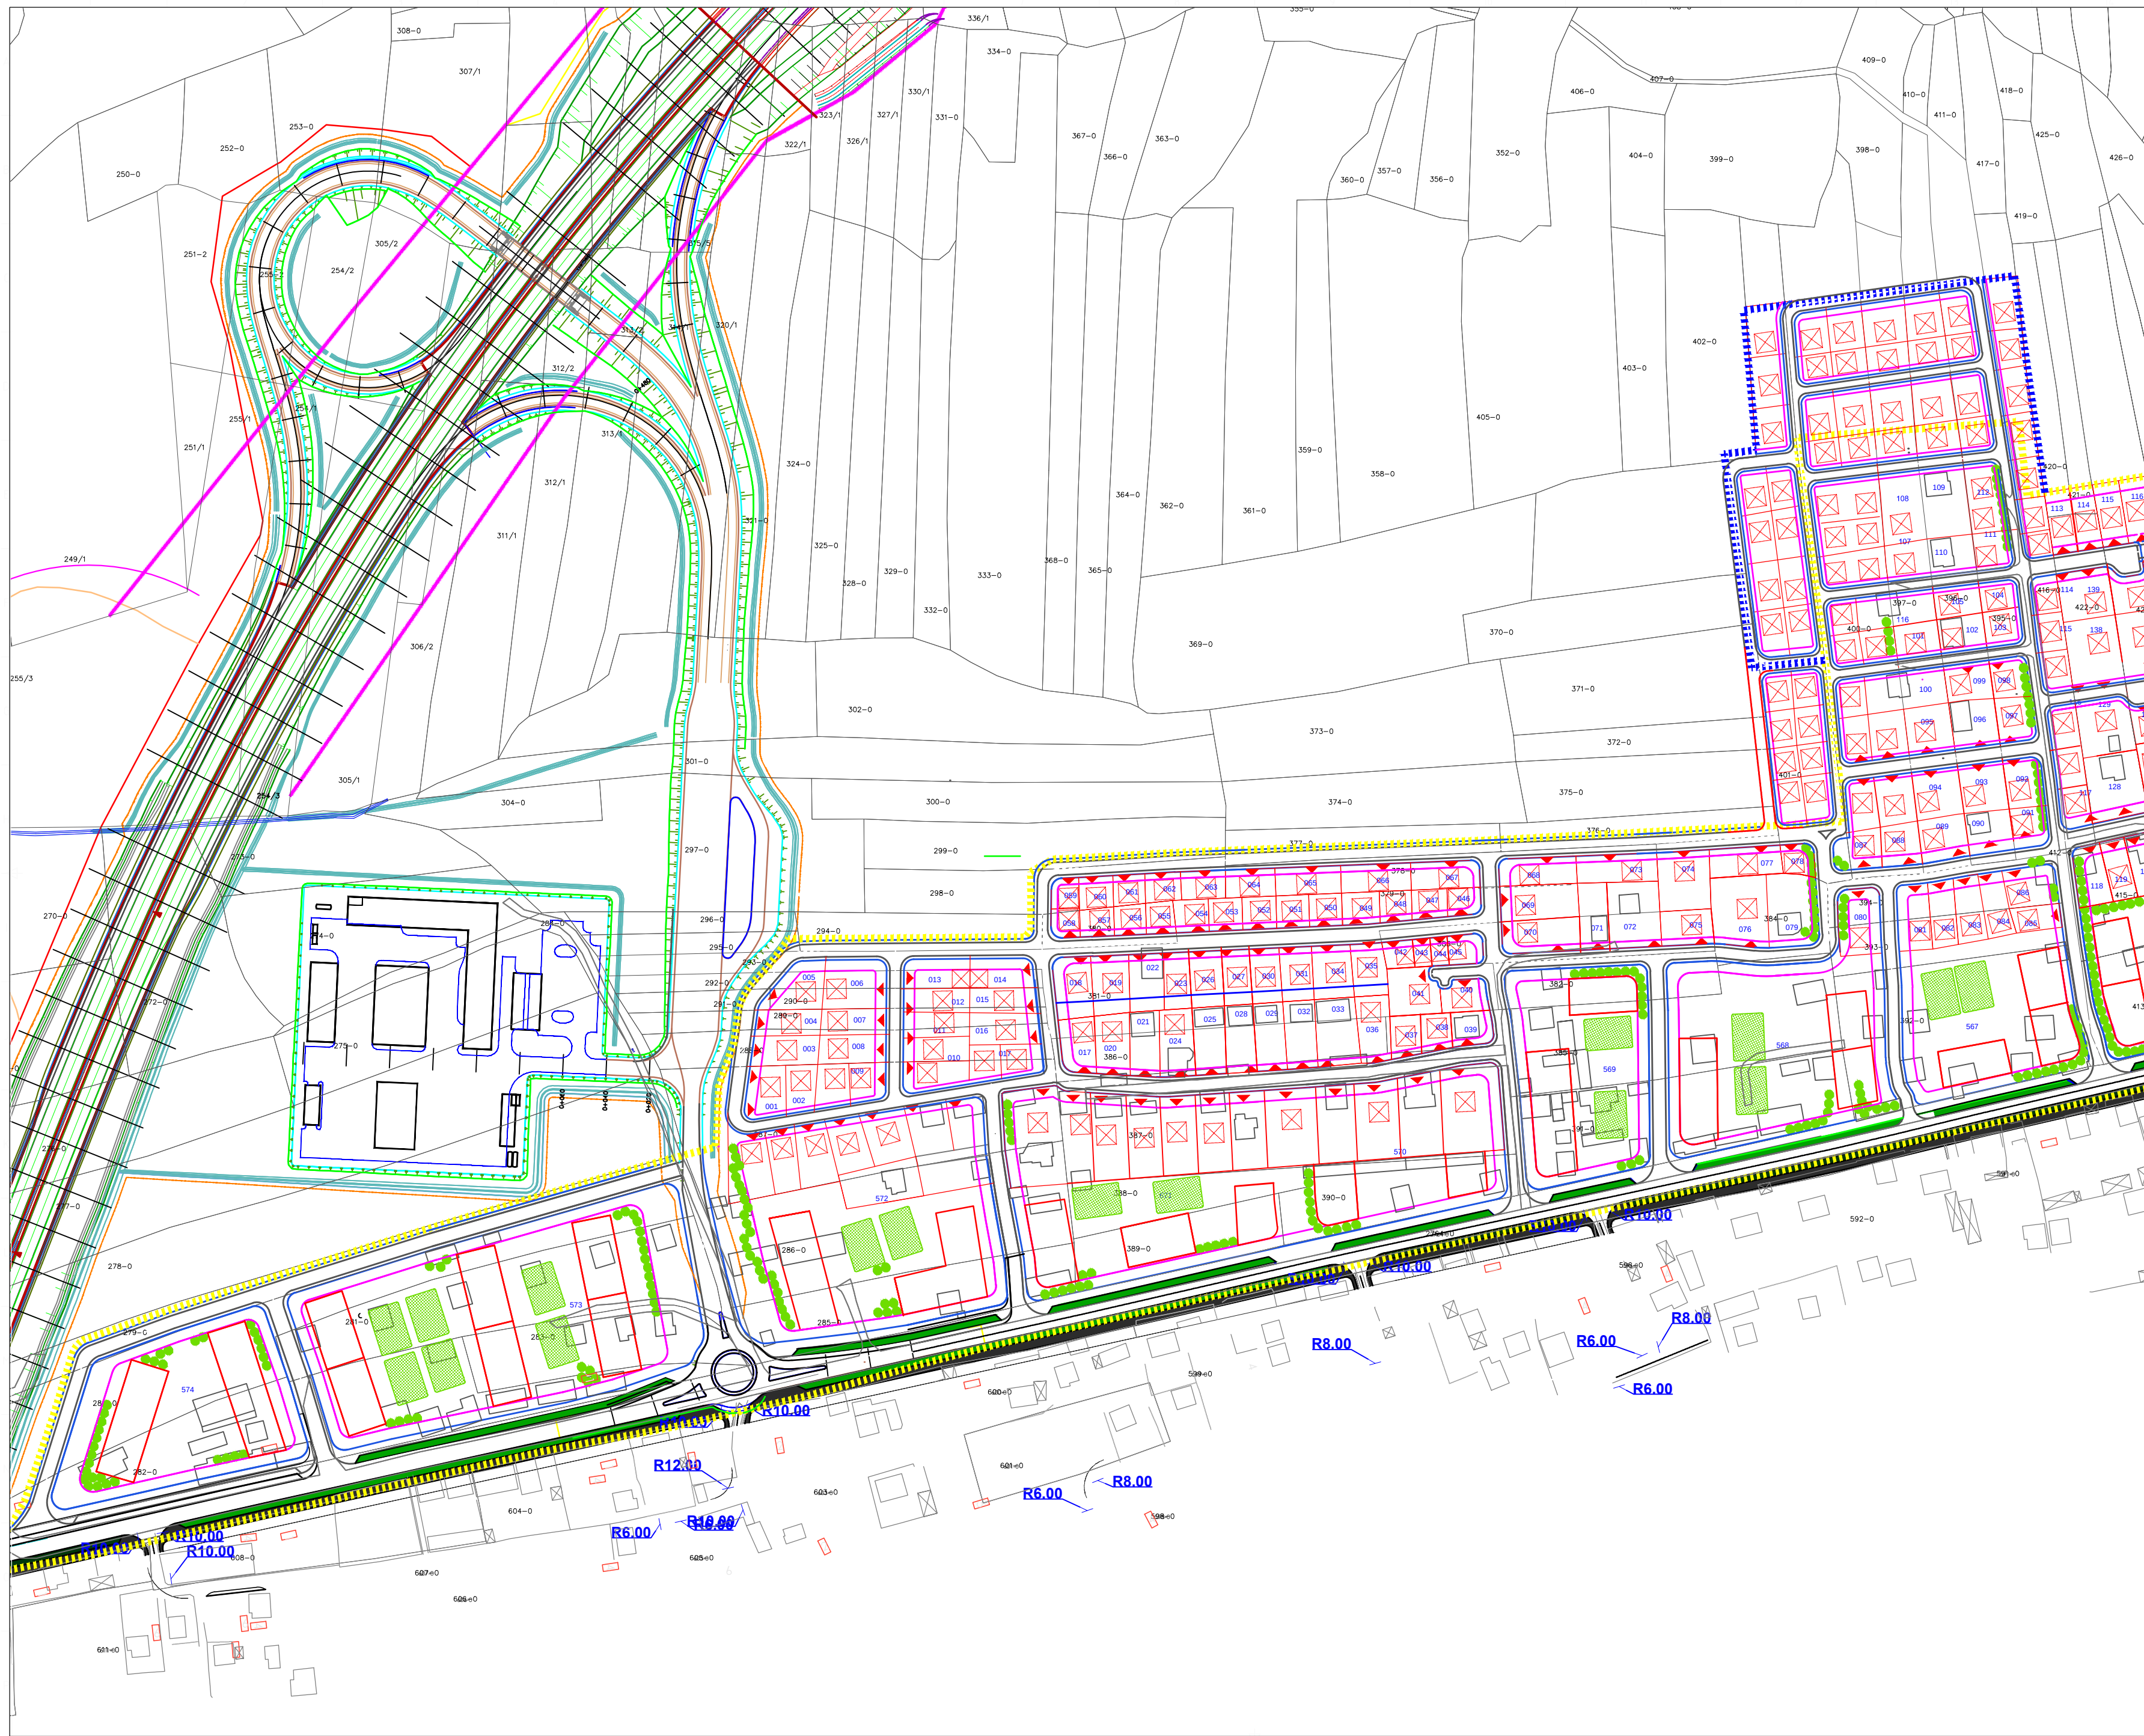


- Objekte te planifikuara
- Vija ndertimore
- Vija regullative
- Autoudha Ibrahim Rugova
- Rruge te planifikuara
- Rruget e planifikuara te lagjes Pojata
- Kufiri i lagjes Rosule



REPUBLIKA E KOSOVES
KOMUNA E SUHAREKES



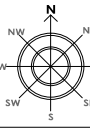

PLANI I HOLLESISHEM I LAGJES ROSULE

PERMBATJA E FLETES:	FAZA:
RIPARCELIZIMI / 1	ZGJIDHJA URBANE
SHKALLA:	Nr FLETES:
KODI:	11



Tel. 038 51 88 88
Mob. 044 20 97 67
www.aadesign.net

Adresa:
Rr. "Rexhep Shema" Nr. 2
10000 Prishtine

VERTETON
DIREKTOR I DIREKTORATIT PER URBANIZEM, PLANIFIKIM DHE MJEDIS

KUSHTRIM KICAJ
KRYETARI I KOMUNES SE SUHAREKES

Prishtine,
Qershor 2016