

RRJETI I KANALIZIMIT SEWAGE NETWORK

P=1:5000

PLANI ZHVILLIMOR URBAN / URBAN DEVELOPMENT PLAN - SUHAREKA



LEGJENDA / LEGEND

RRJETI I KANALIZIMIT SEWAGE NETWORK


- Ø315 Rrjeti i kanalizimit atmosferik
Atmospheric/storm water network
- Ø200 Rrjeti i kanalizimit fekal
Sewage network
- Trasa e lumit Topluga
River track (Topluga)

SIPËRFAQJA E TRANSPORTIT TRANSPORT LAND

- Korridore transporti
Transport corridor
- Kyqja në autostradë
Highway junction

EKZISTUESE / EXISTING

- Lumi
River
- Ndërtesa
Building
- Kufi kadastral
Cadastral border

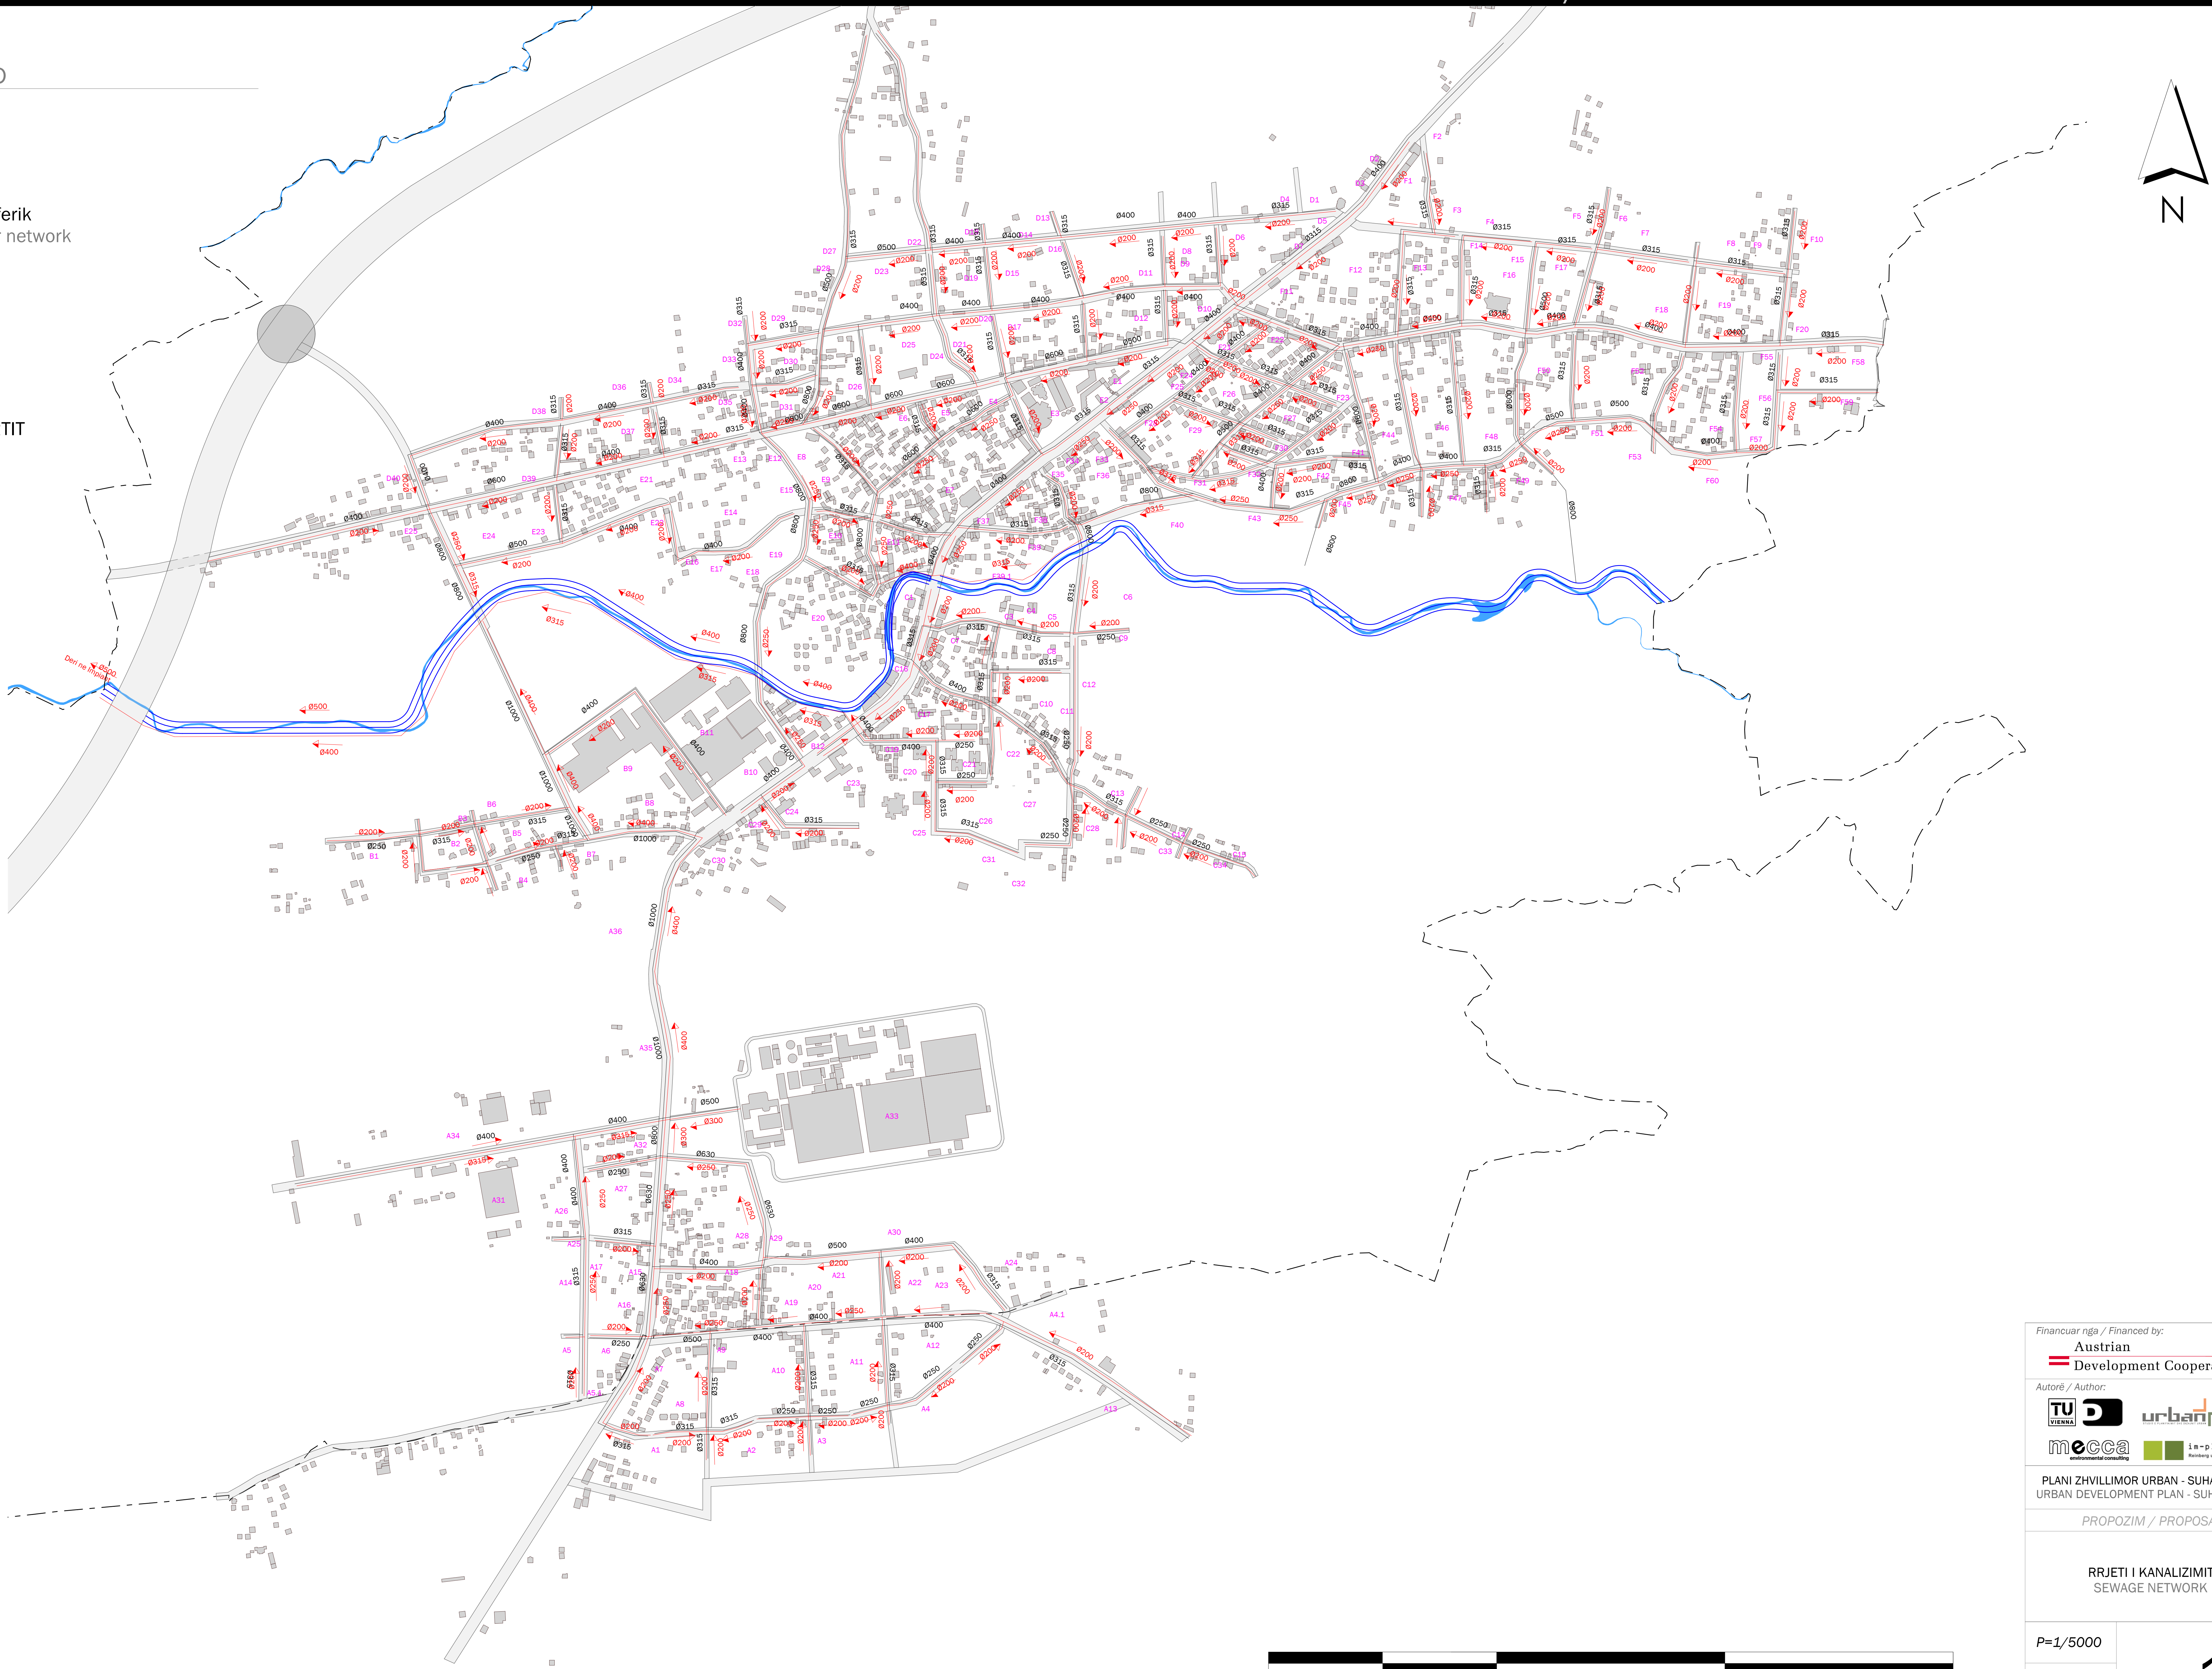

Financuar nga / Financed by:
Austrian
Development Cooperation

Autorë / Author:
TU VIENNA **urban**
mecca **is-plan-tat**
environmental consulting

PLANI ZHVILLIMOR URBAN - SUHAREKË
URBAN DEVELOPMENT PLAN - SUHAREKA

PROPOZIM / PROPOSAL

RRJETI I KANALIZIMIT
SEWAGE NETWORK

P=1/5000
Janar / January
2008