

RRJETI I ENERGJISË ELEKTRIKE POWER-SUPPLY NETWORK

P=1:5000

PLANI ZHVILLIMOR URBAN / URBAN DEVELOPMENT PLAN - SUHAREKA



LEGJENDA / LEGEND

RRJETI I ENERGJISË ELEKTRIKE POWER-SUPPLY NETWORK



- TS ekzistues 10(20)/0.4 kV
Existing PT 10(20)/0.4 kV
- TS i ri 10(20)/0.4 kV
Planned PT 10(20)/0.4 kV
- Kablo 20kV, XHP 49A 240mm²
Cable 20kV, XHP 49A 240mm²
- LP 110kV dhe 220kV
TL 110kV, and 220kV
- LP SHB 20kV, 70mm²
TL SHB 20kV, 70mm²
- Kablo me fije optike për rrjetin telekomunikues
Optic cable for telecommunication network
- Kuadri shpërndarës i PTT-Nr. i kycjeve telefonike
Distribution box for PTT-Number of telephone connections

SIPËRFAQJA E TRANSPORTIT TRANSPORT LAND

- Korridore transporti
Transport corridor
- Kyoja në autostradë
Highway junction

EKZISTUESE / EXISTING

- Lumi
River
- Ndërtesa
Building
- Kufi kadastral
Cadastral border

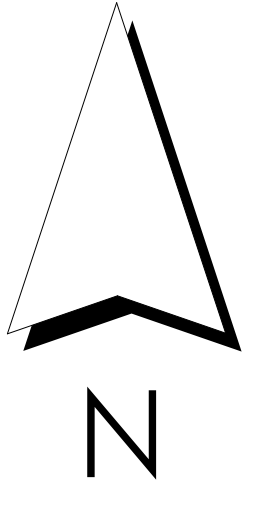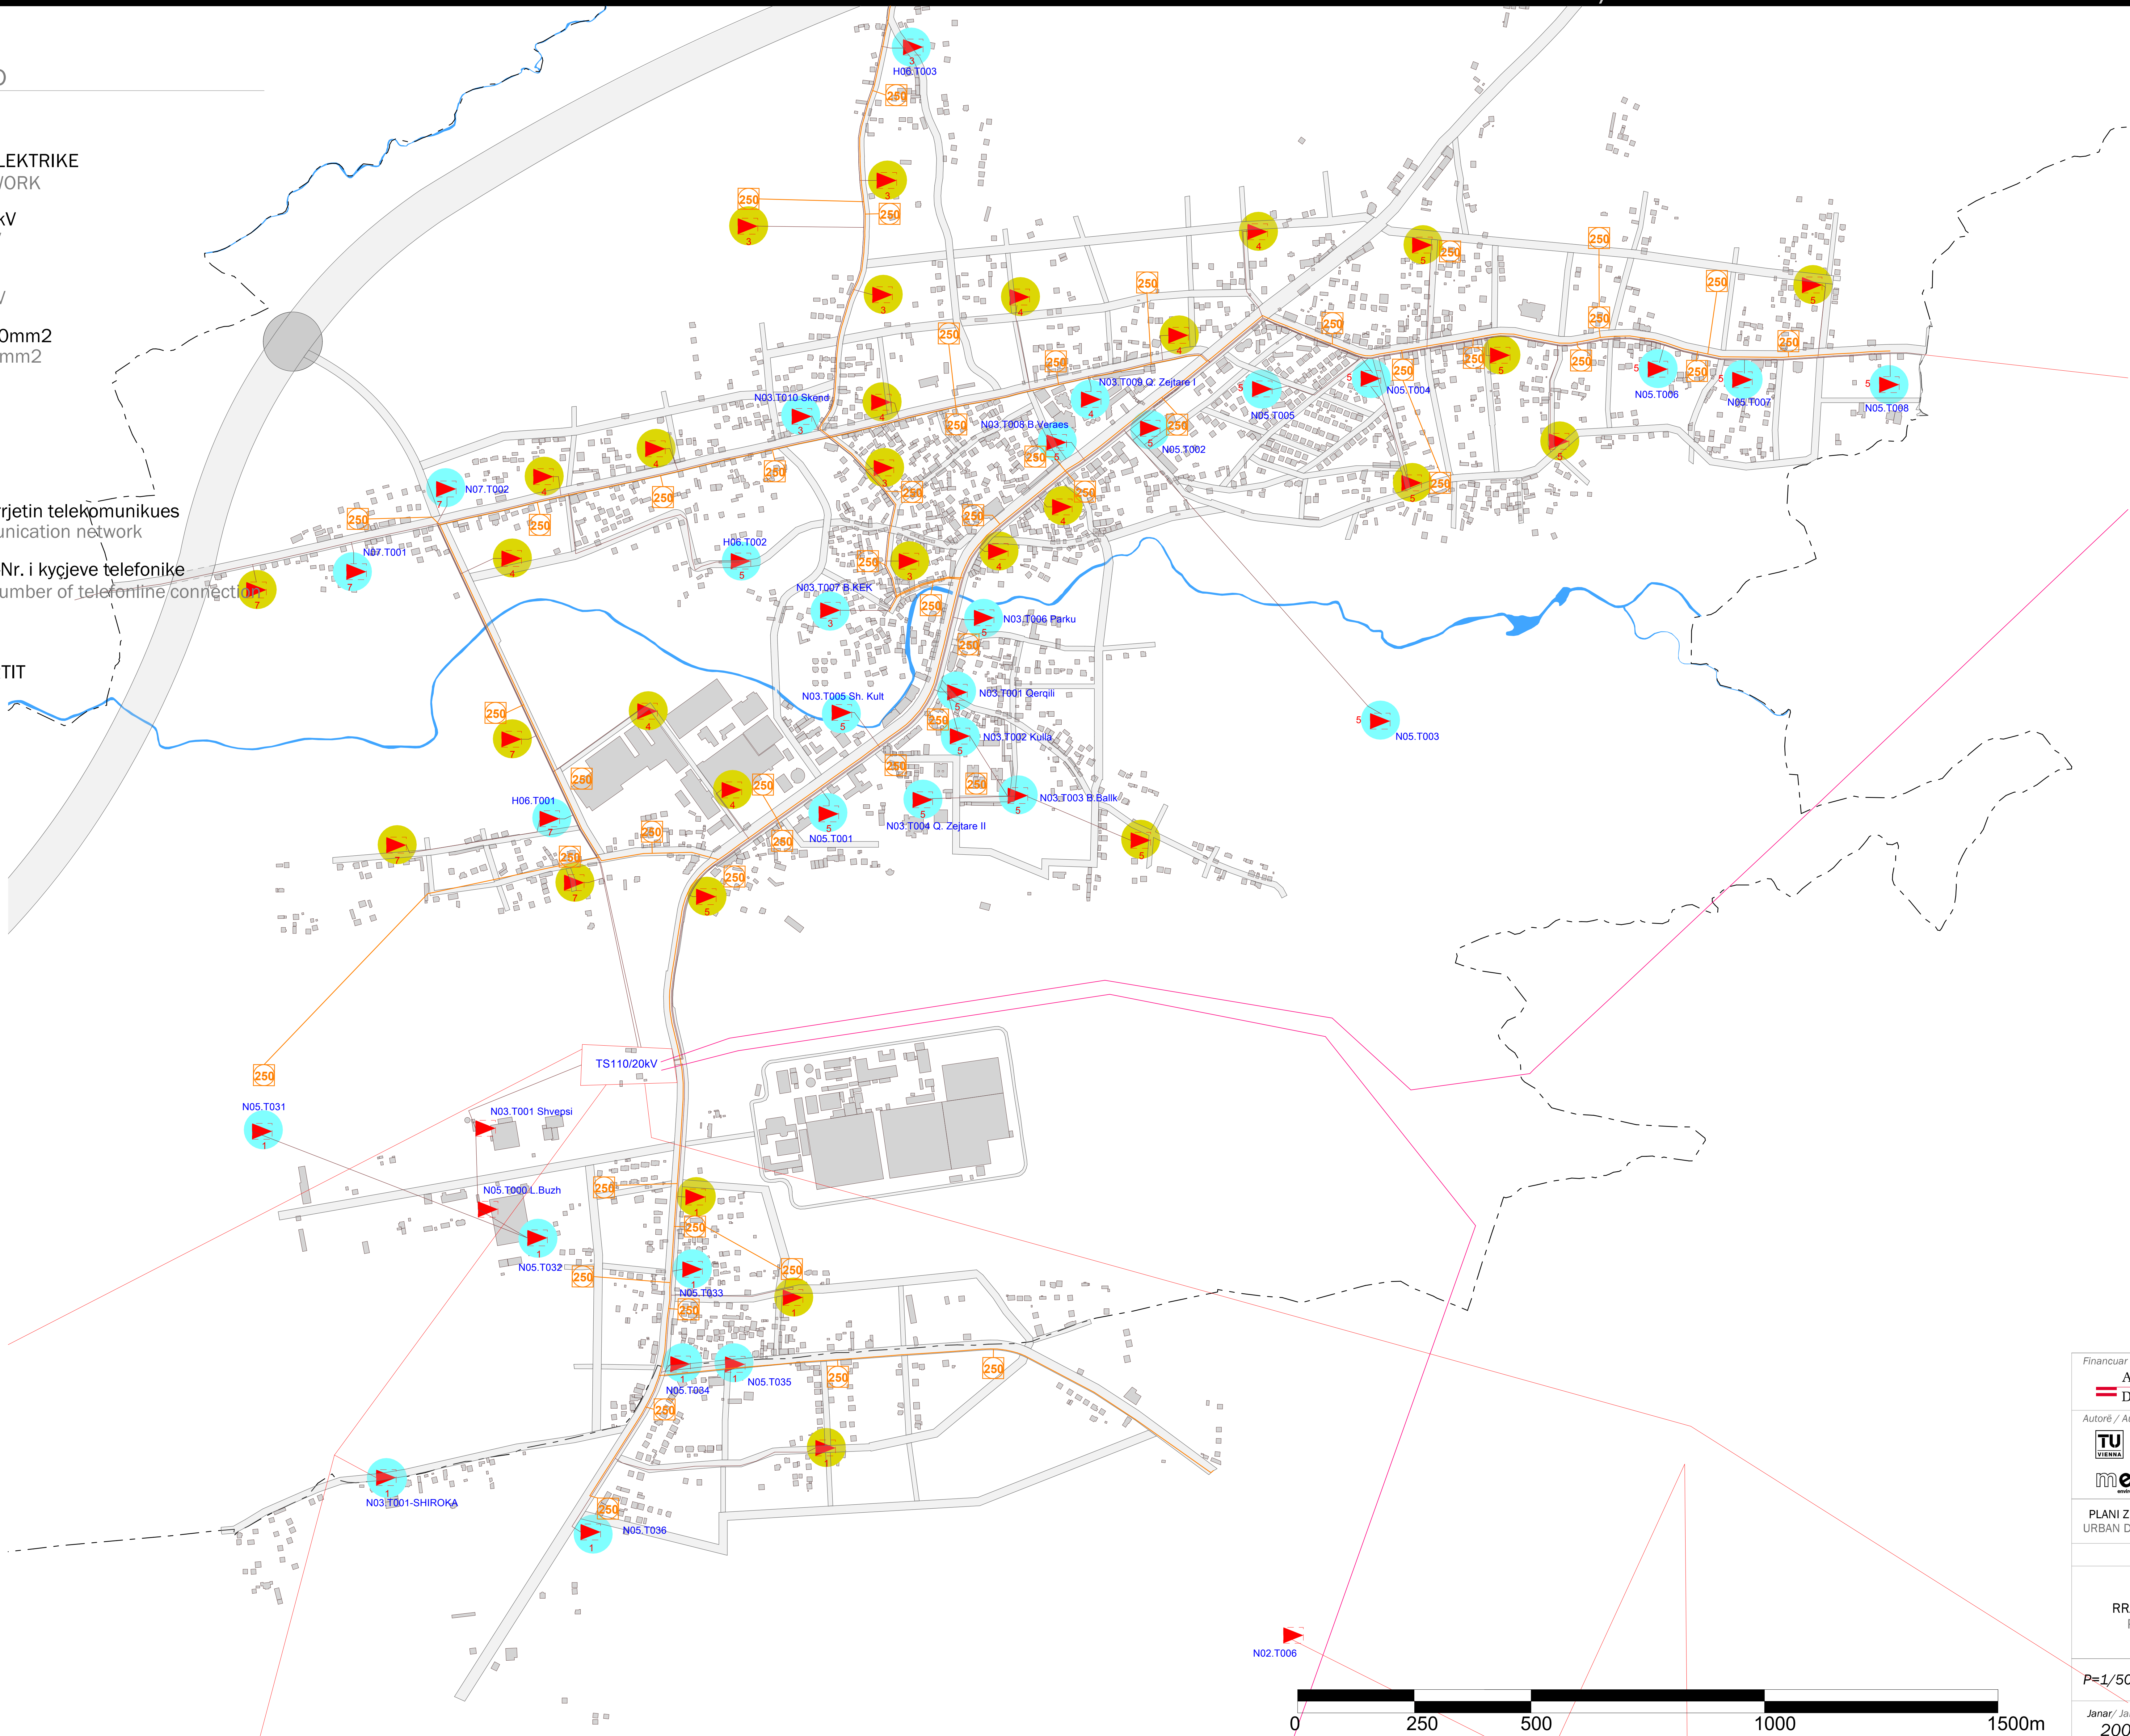

Financuar nga / Financed by:
 Austrian
Development Cooperation

Autorë / Author:

PLANI ZHVILLIMOR URBAN - SUHAREKË
URBAN DEVELOPMENT PLAN - SUHAREKA

PROPOZIM / PROPOSAL

RRJETI I ENERGJISË ELEKTRIKE
POWER-SUPPLY NETWORK

P=1/5000

Janar / January
2008