
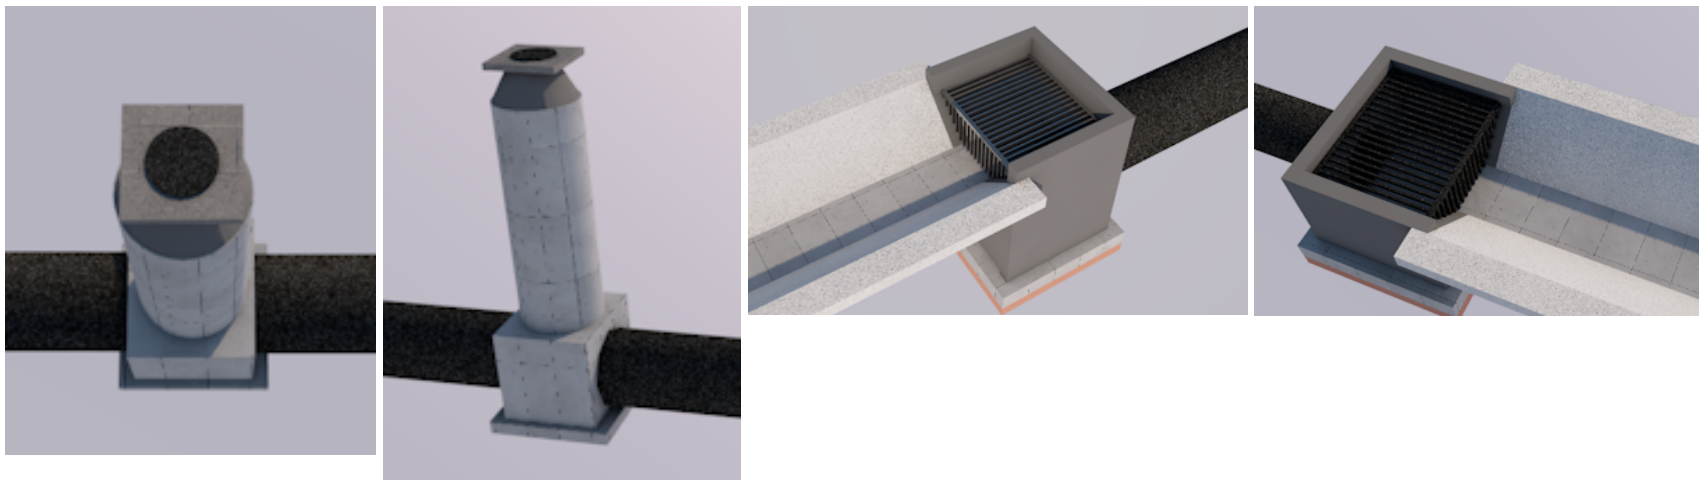
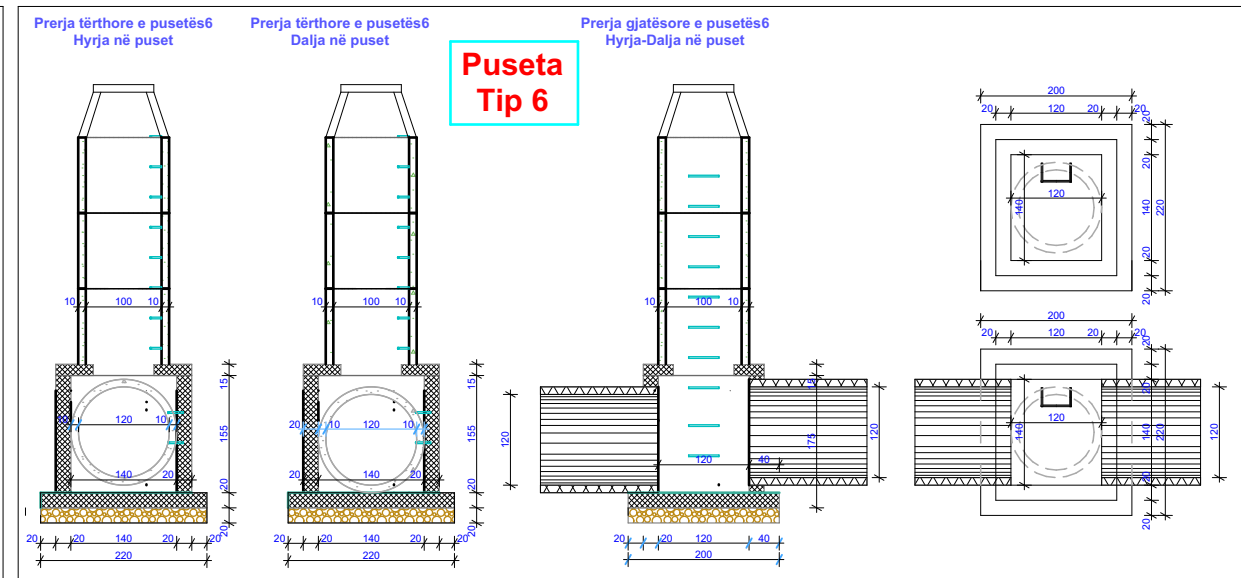
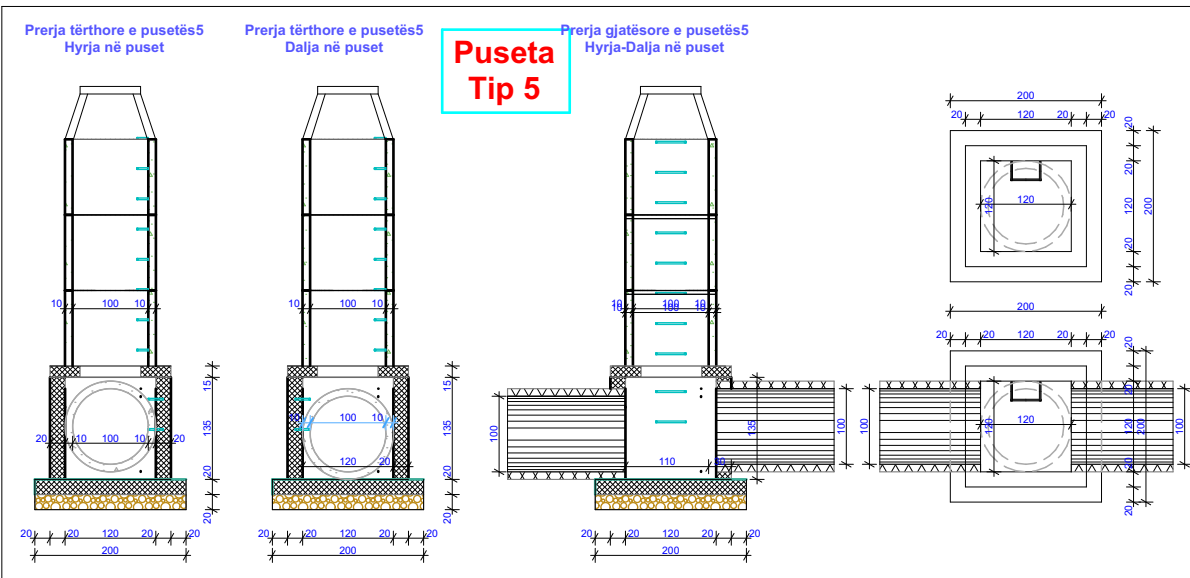
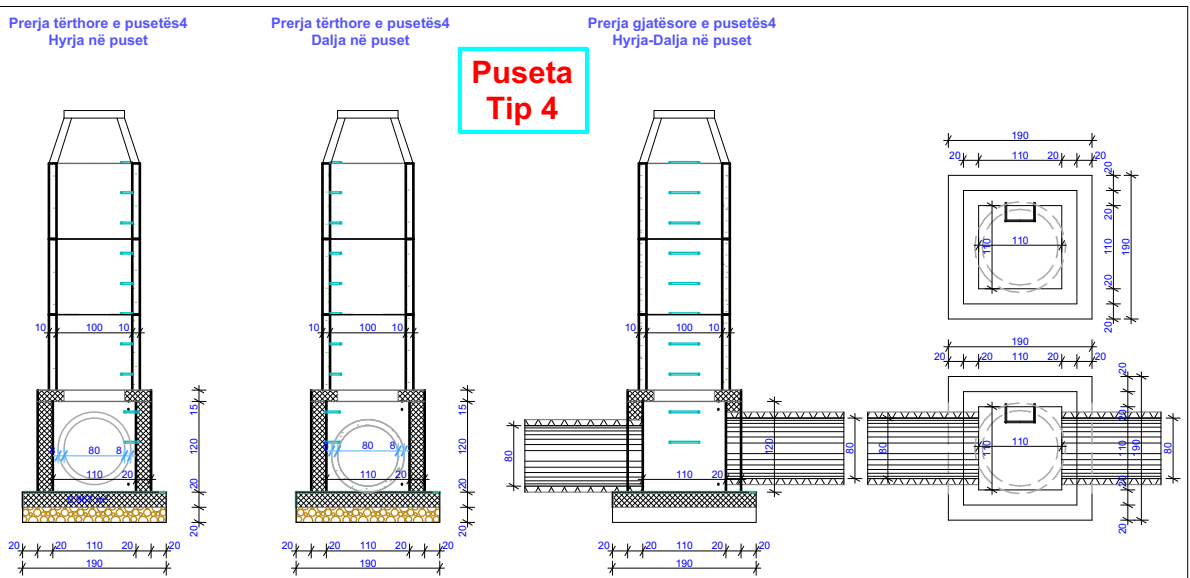
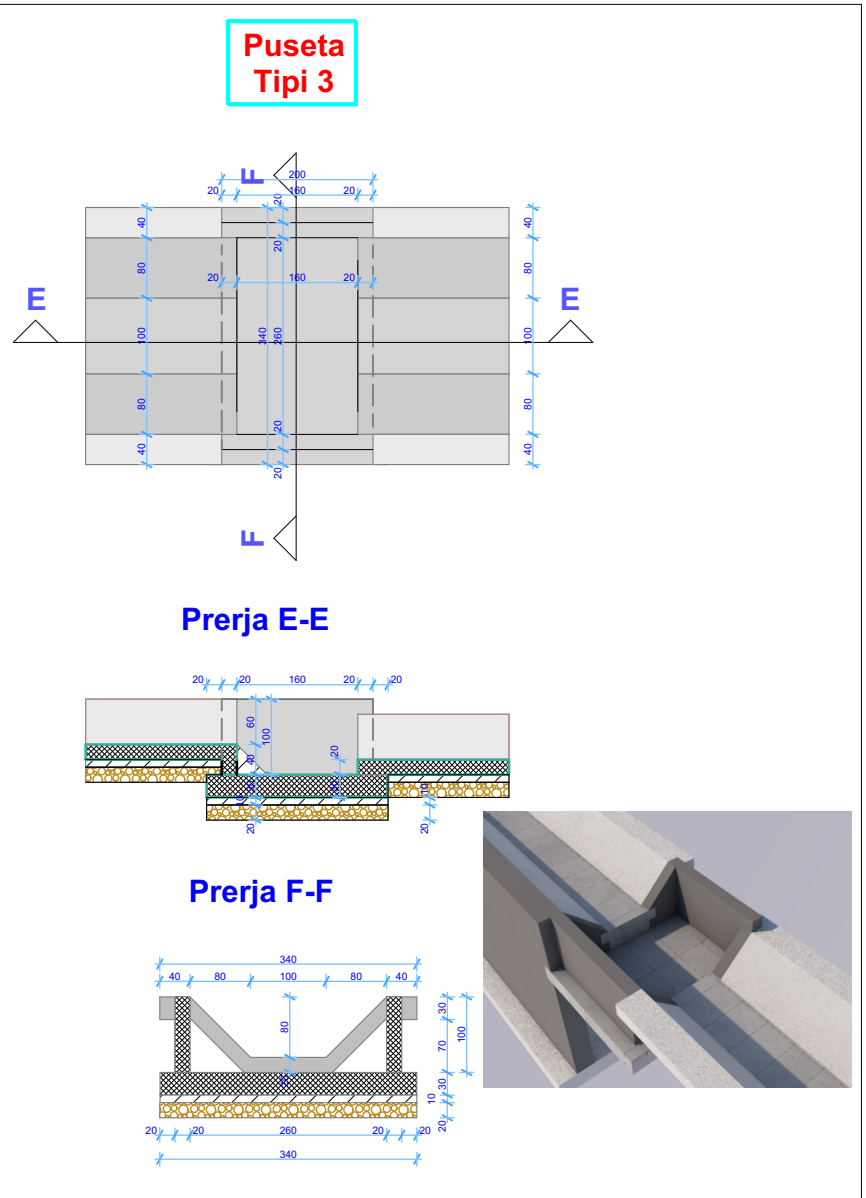
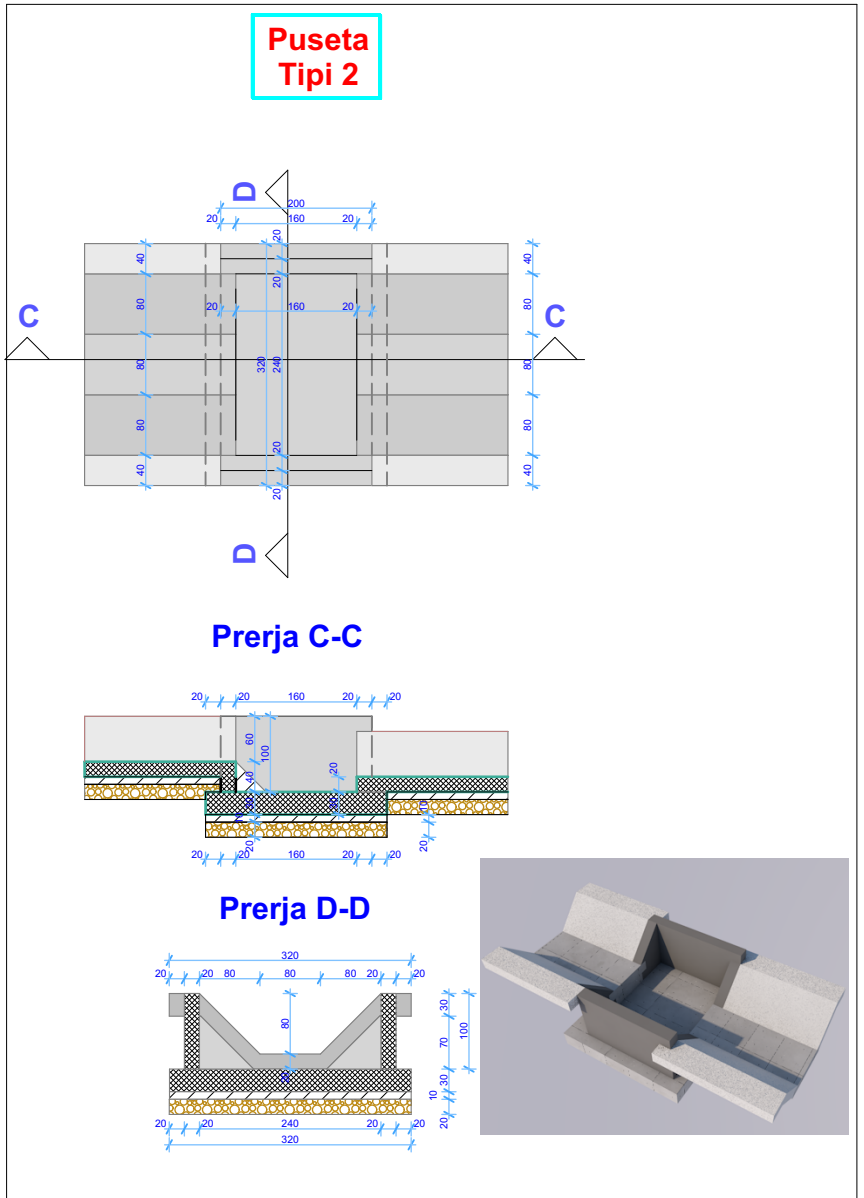
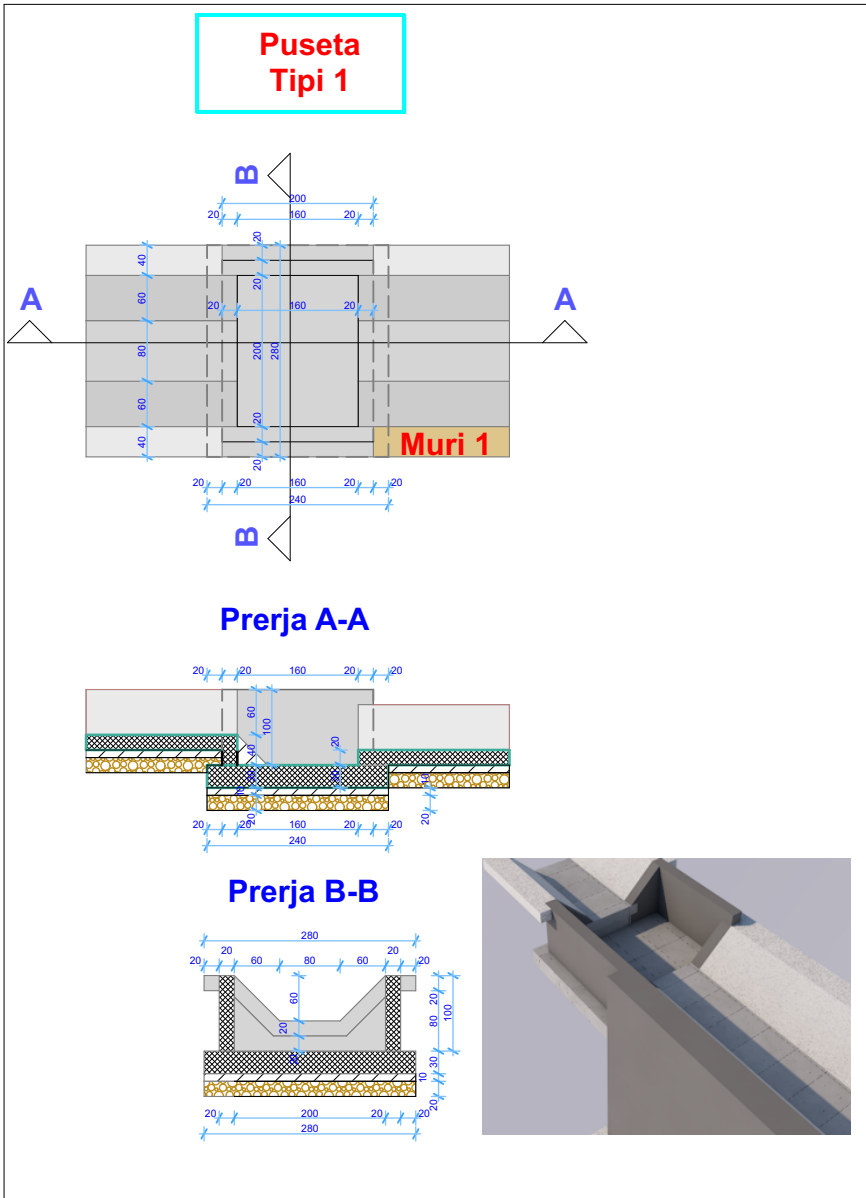
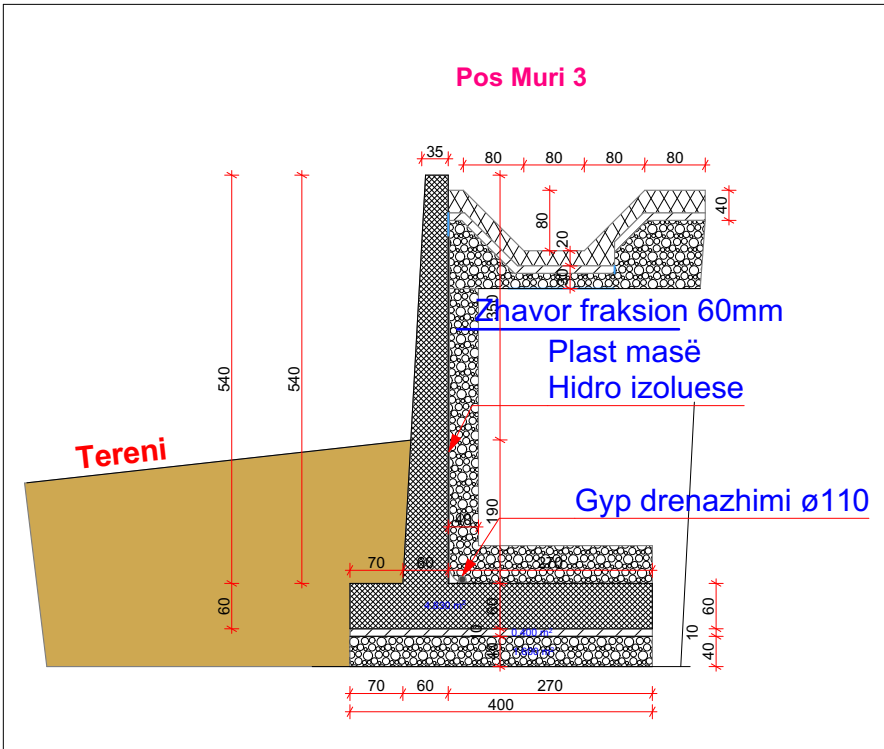
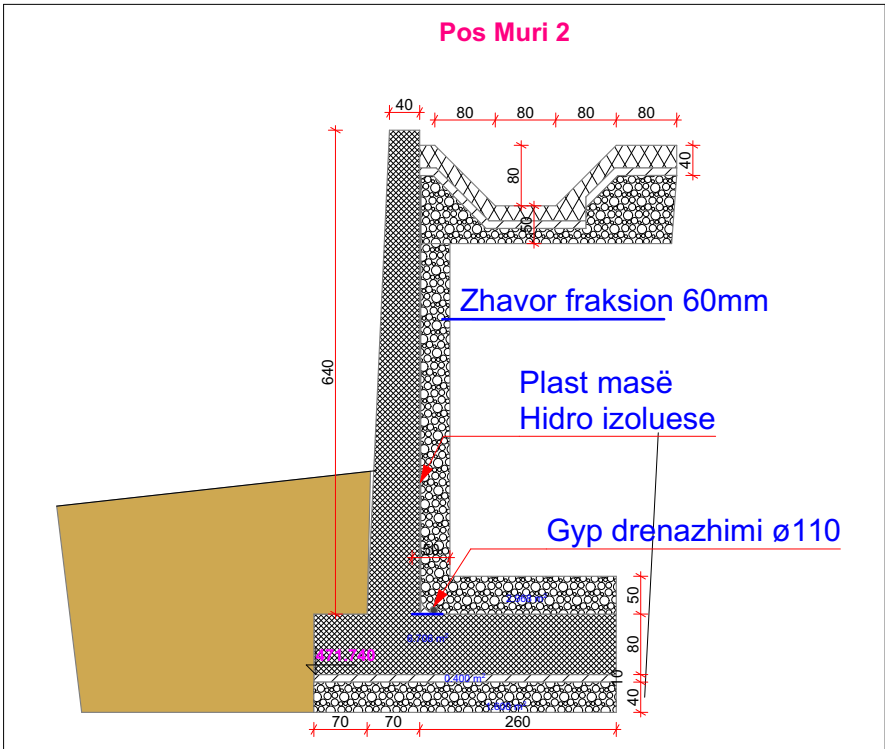
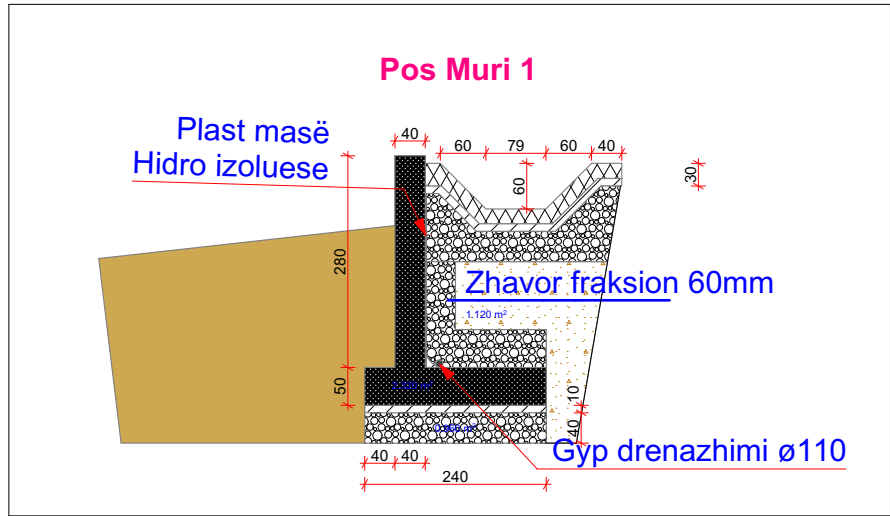
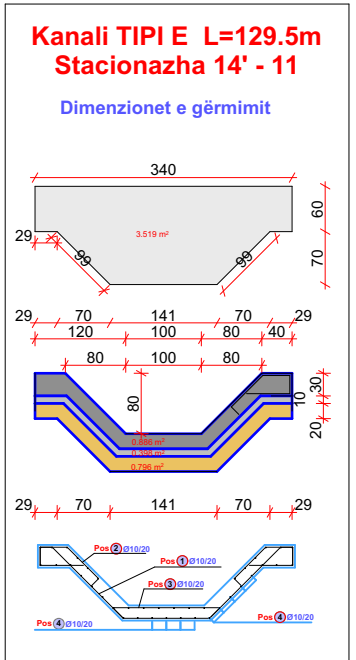
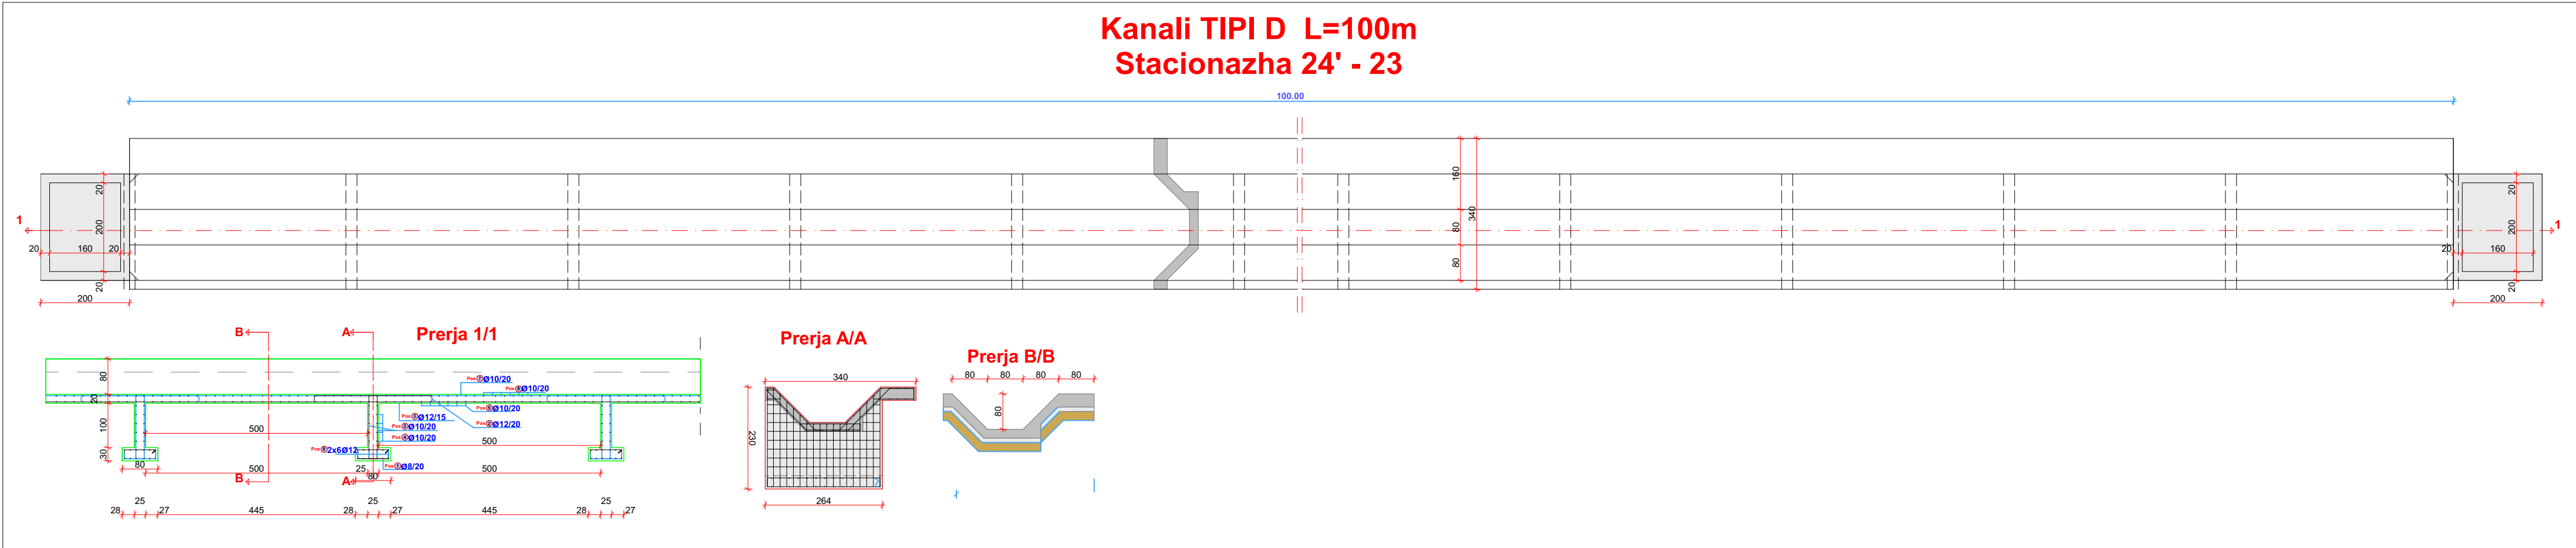


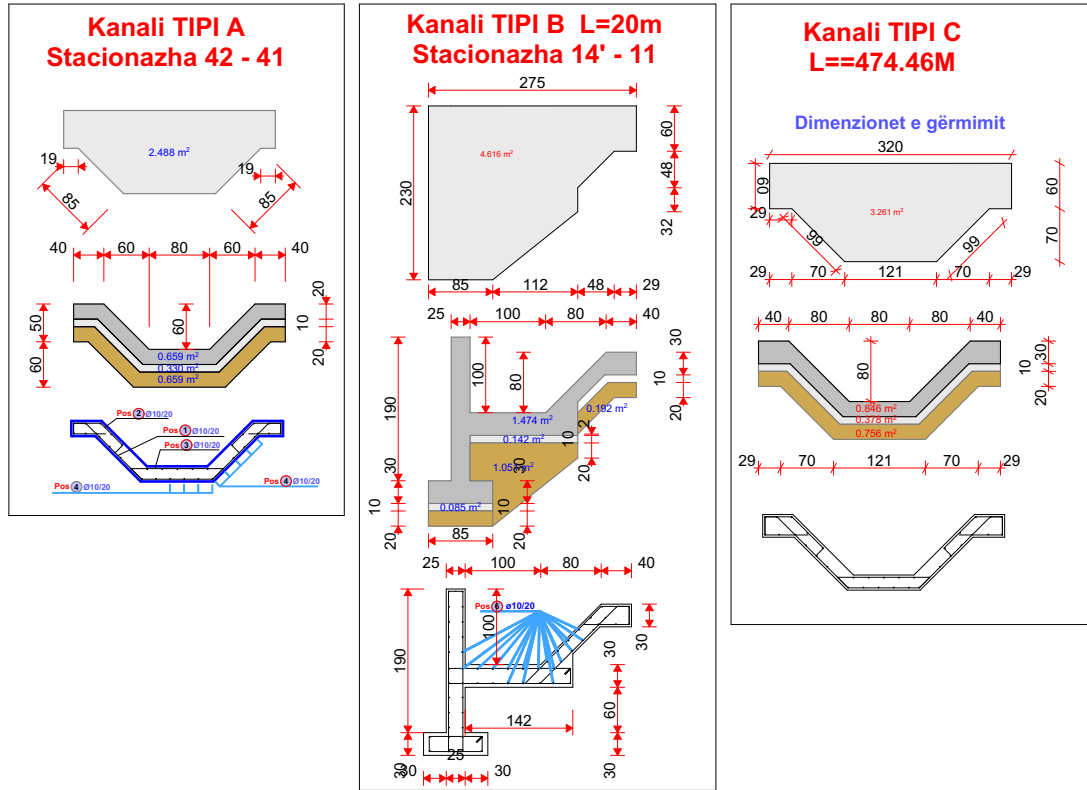

"Ad Product"Sh.P.K.			
Emri i Projektit/ Project Name			
IMPIANTI I UJRAVE ATMOSFERIKE BIRAQ			
Faza: ARKITEKTURA			
Financuar nga/ Financed by: Komuna Suharekë			
Puno/ Design by: Isa Kuçi-Idn.			
Lokacioni i nderimit: Suharekë			
Projekt-menaxher: Isa Kuçi-Idn.			
Vizatol / Designed by:			
Emri i Vizatimit/ Drawing Name: PREZANTIM			
Perpjes a/ Scale	Data/ Date Qershor 2021	V A1	NR i Vizatimit Drawing No. 1

Impianti i ujrave atmisferike Biraq